
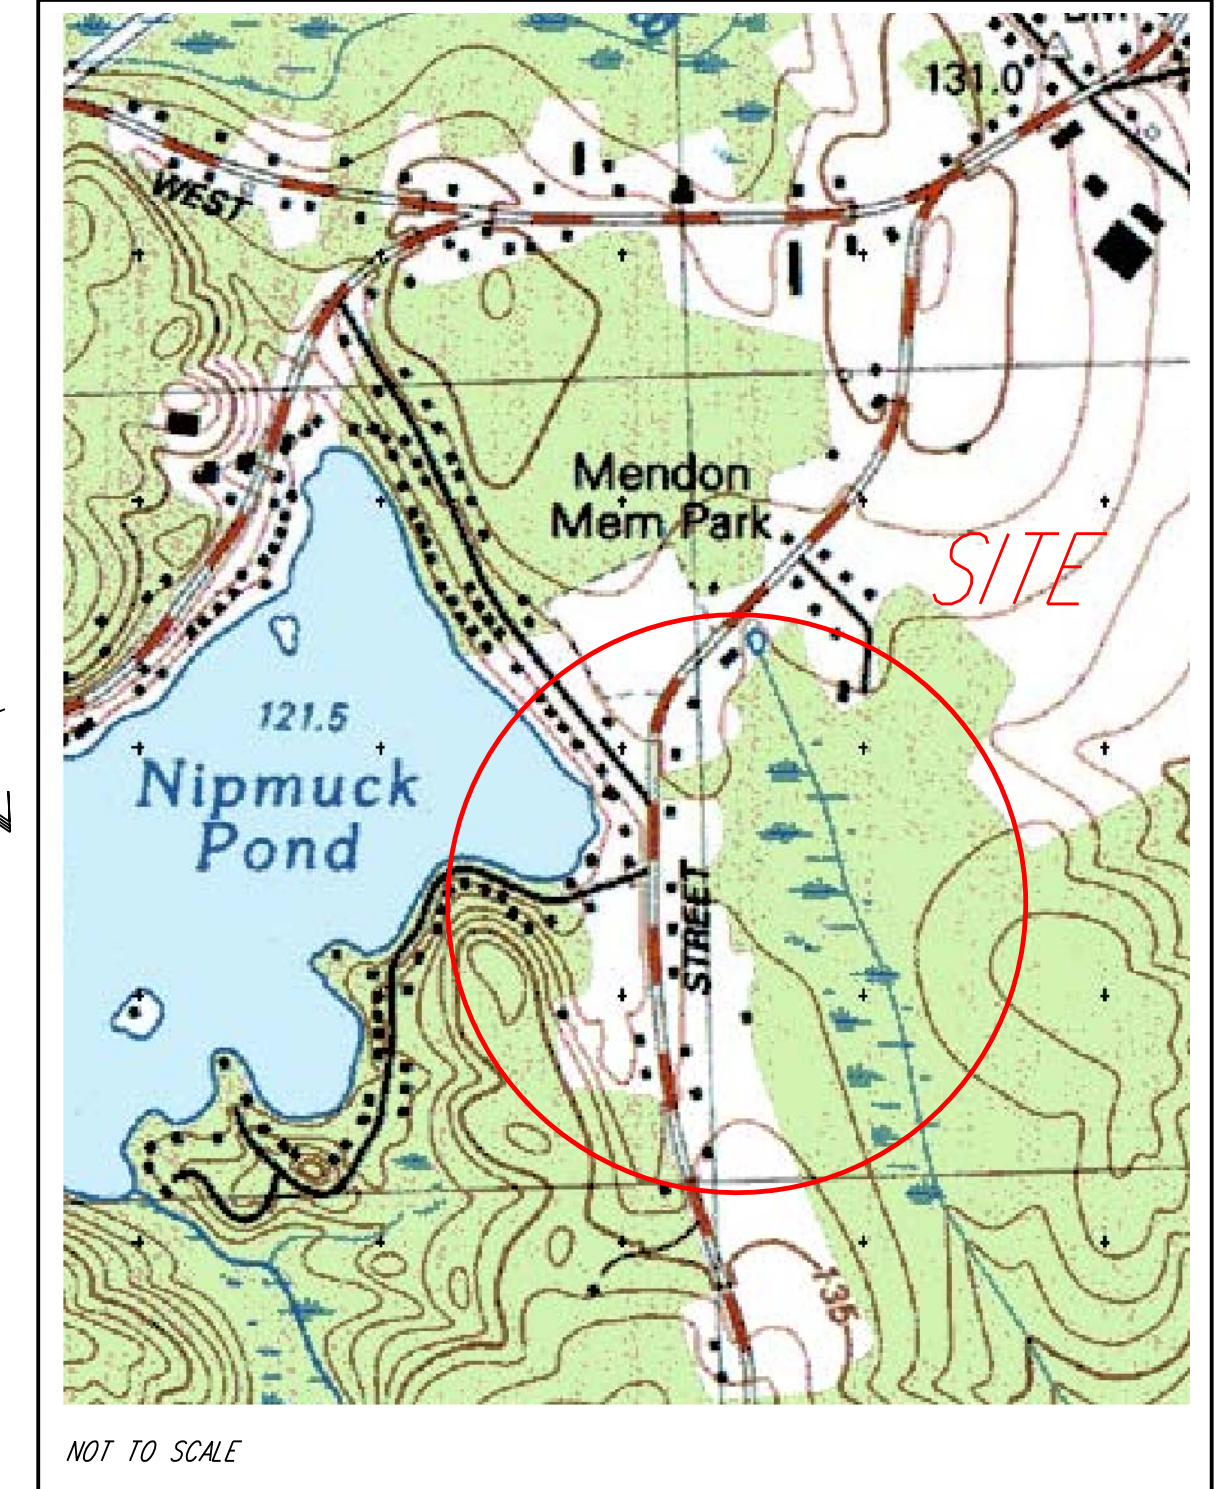


42 MILLVILLE ROAD - MENDON MA NOTICE OF INTENT

SCALE 1" = 150'

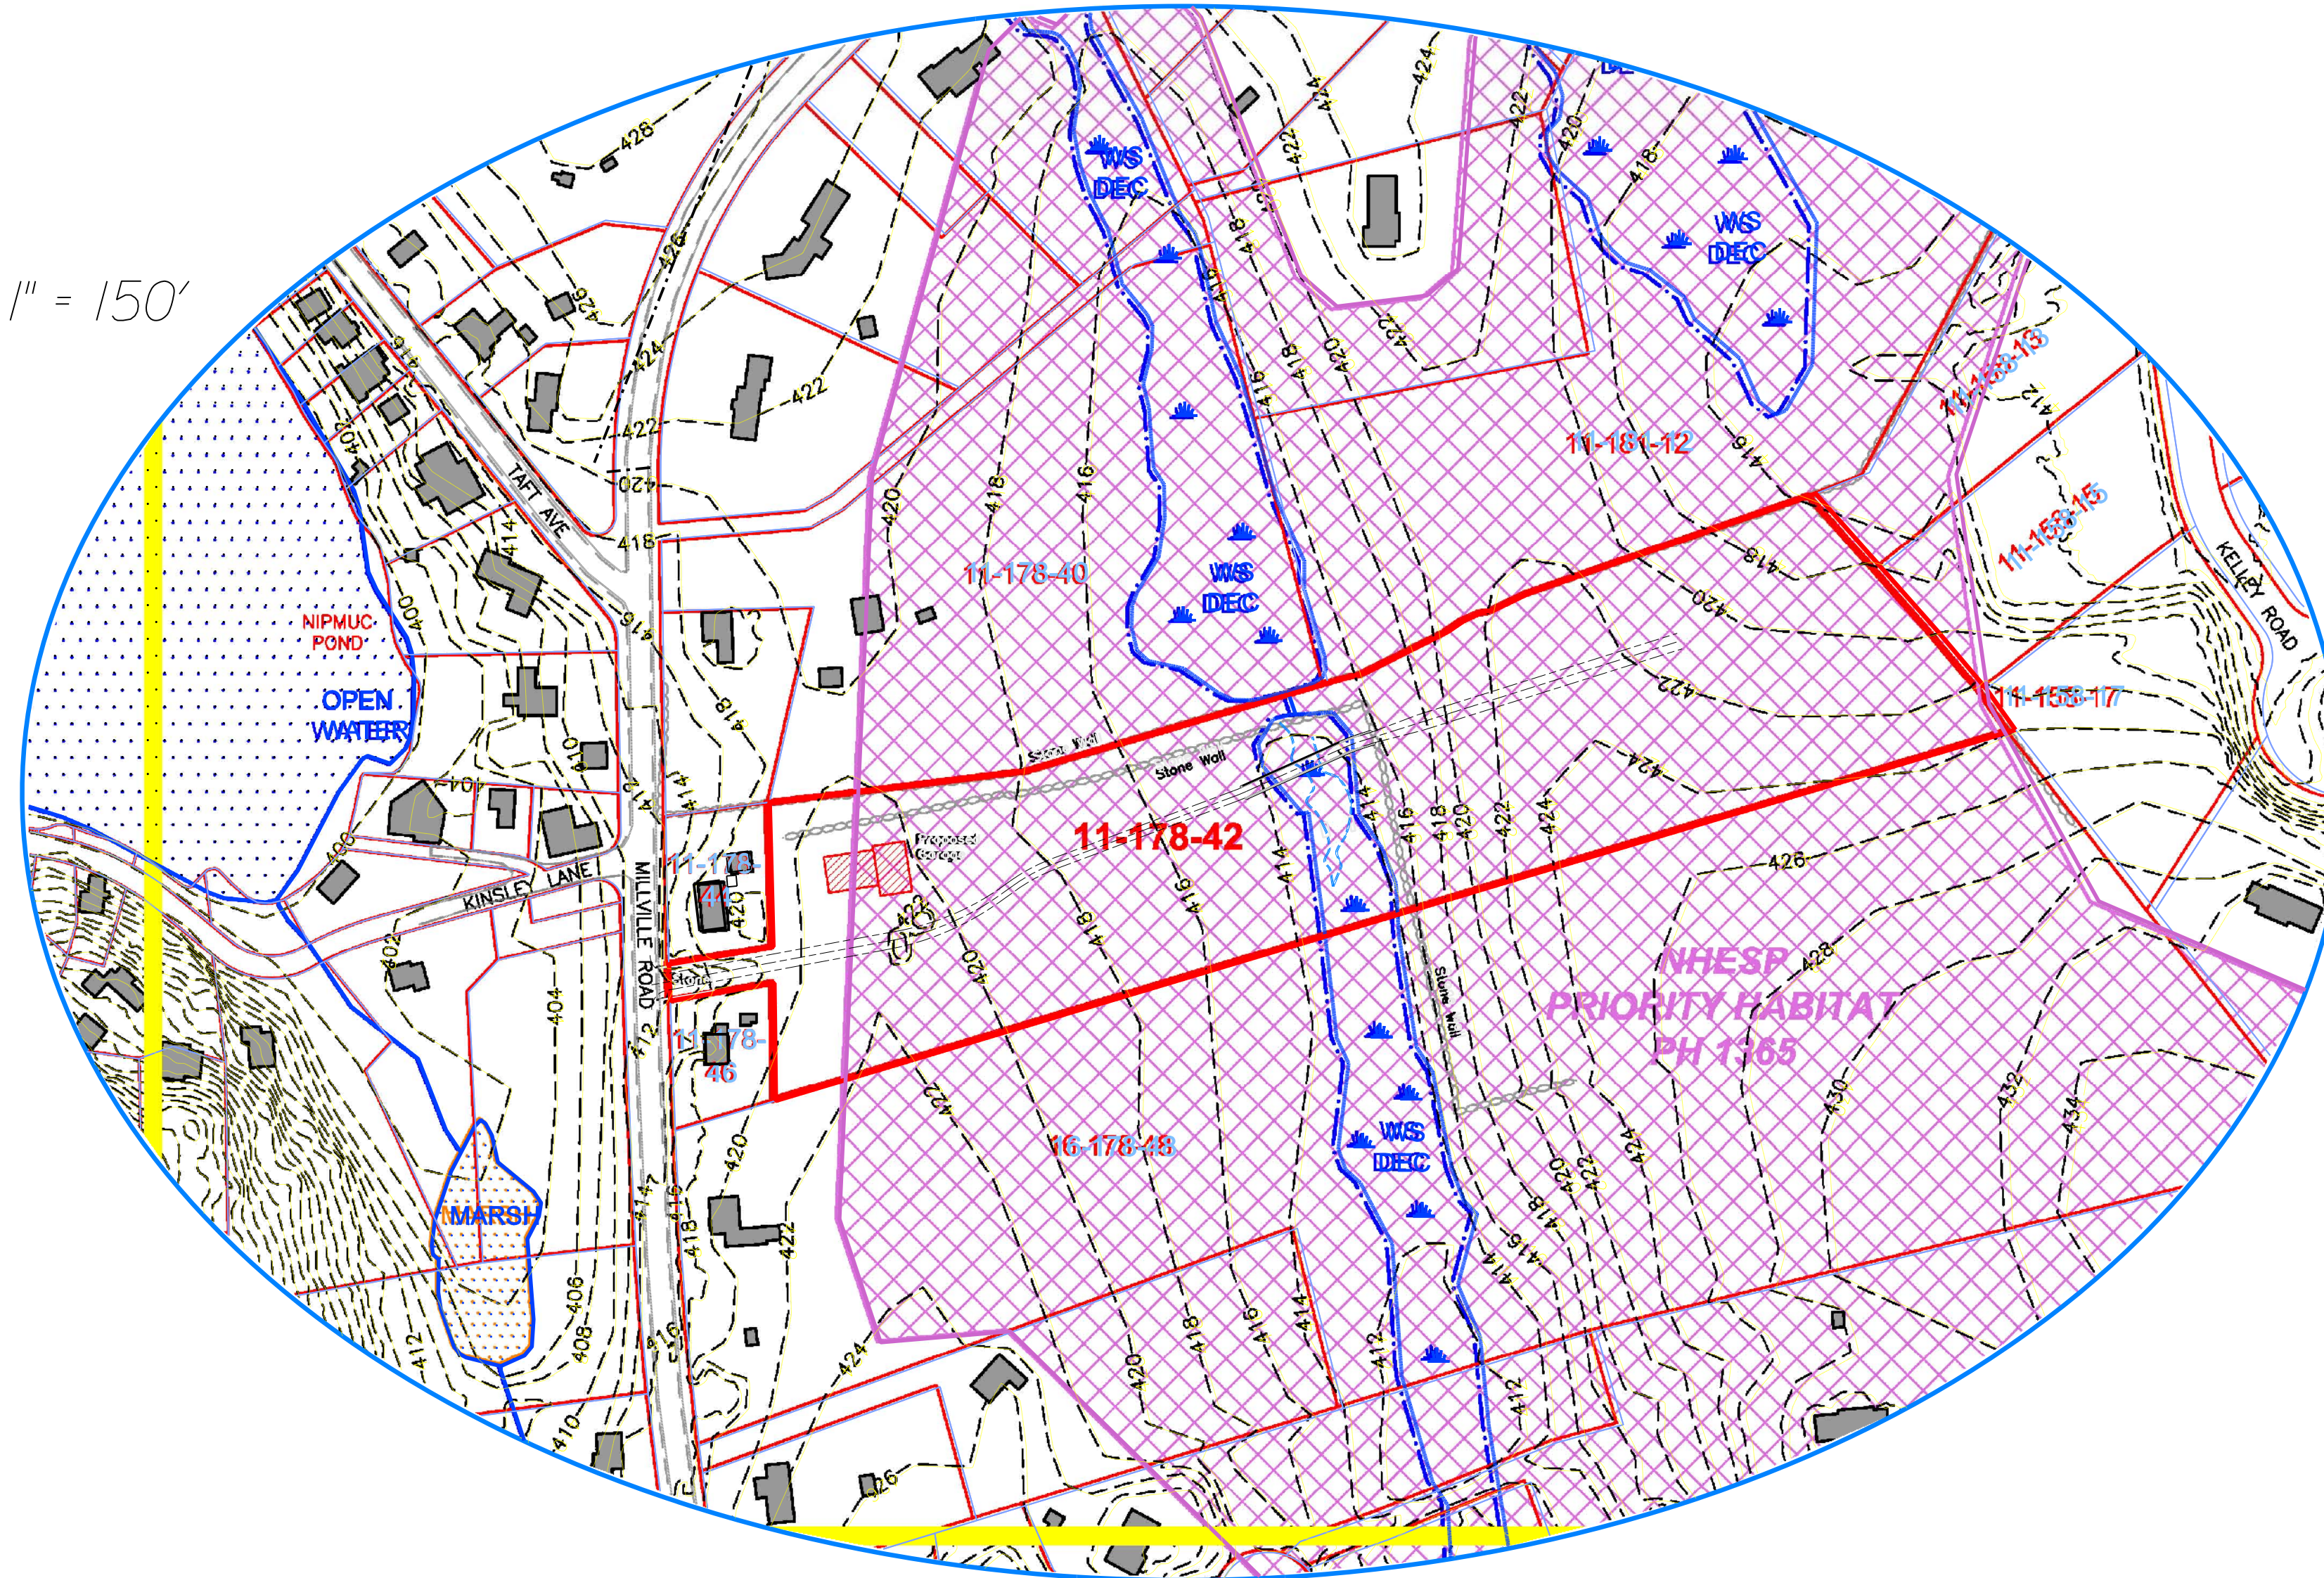

PREPARED BY:

CIVIL SITE ENGINEERING LLC

CIVIL ENGINEERS, WETLAND SCIENTISTS AND SURVEYORS

**128 WEST HARTFORD AVE.
UXBRIDGE MA 01569**

DATE MAY 7, 2013











DEED BOOK 49493 PAGE 249
OWNER RICHARD CORCORAN
ASSESSORS MAP 11-178 ; LOT 42
LOCUS 42 MILLVILLE ROAD
LOT PARCEL A
ZONE RA

INDEX OF PLANS	
COVER SHEET	1 OF 3
PLAN & PROFILE	2 OF 3
REPLICATION DETAILS	3 OF 3

REVISION #	DESCRIPTION	DATE

CONSERVATION SITE PLAN
PROPOSED WETLAND CROSSING
FOR
RICHARD CORCORAN
42 MILLVILLE ROAD
MENDON MA 01756
DATE: MAY 7, 2013 SCALE: 1" = 150'

CIVIL SITE ENGINEERING
128 West Hartford Ave. Uxbridge MA
508-278-5091
SITE PLANNING SEPTIC DESIGN WETLANDS

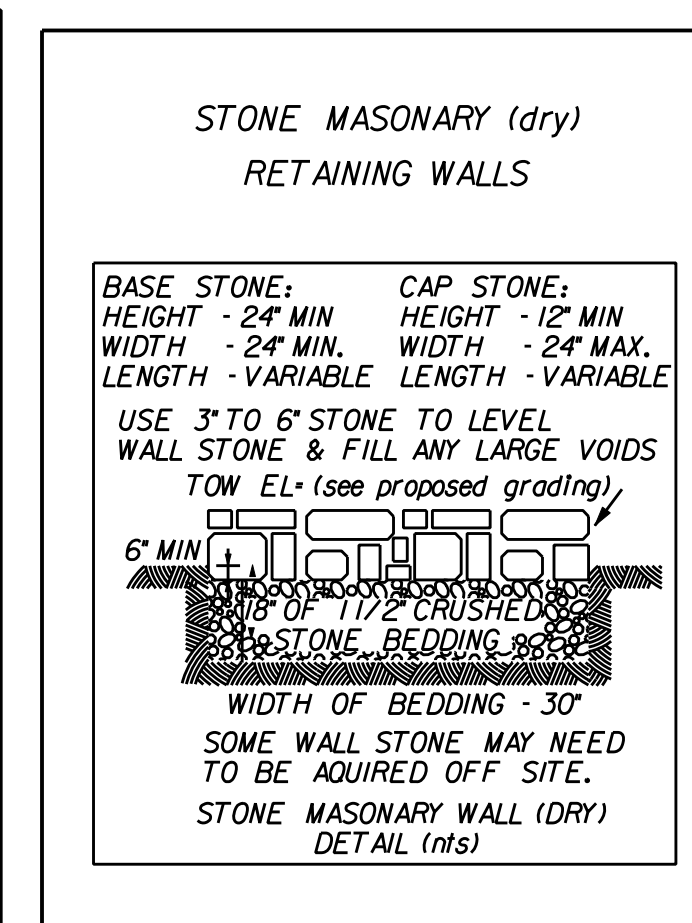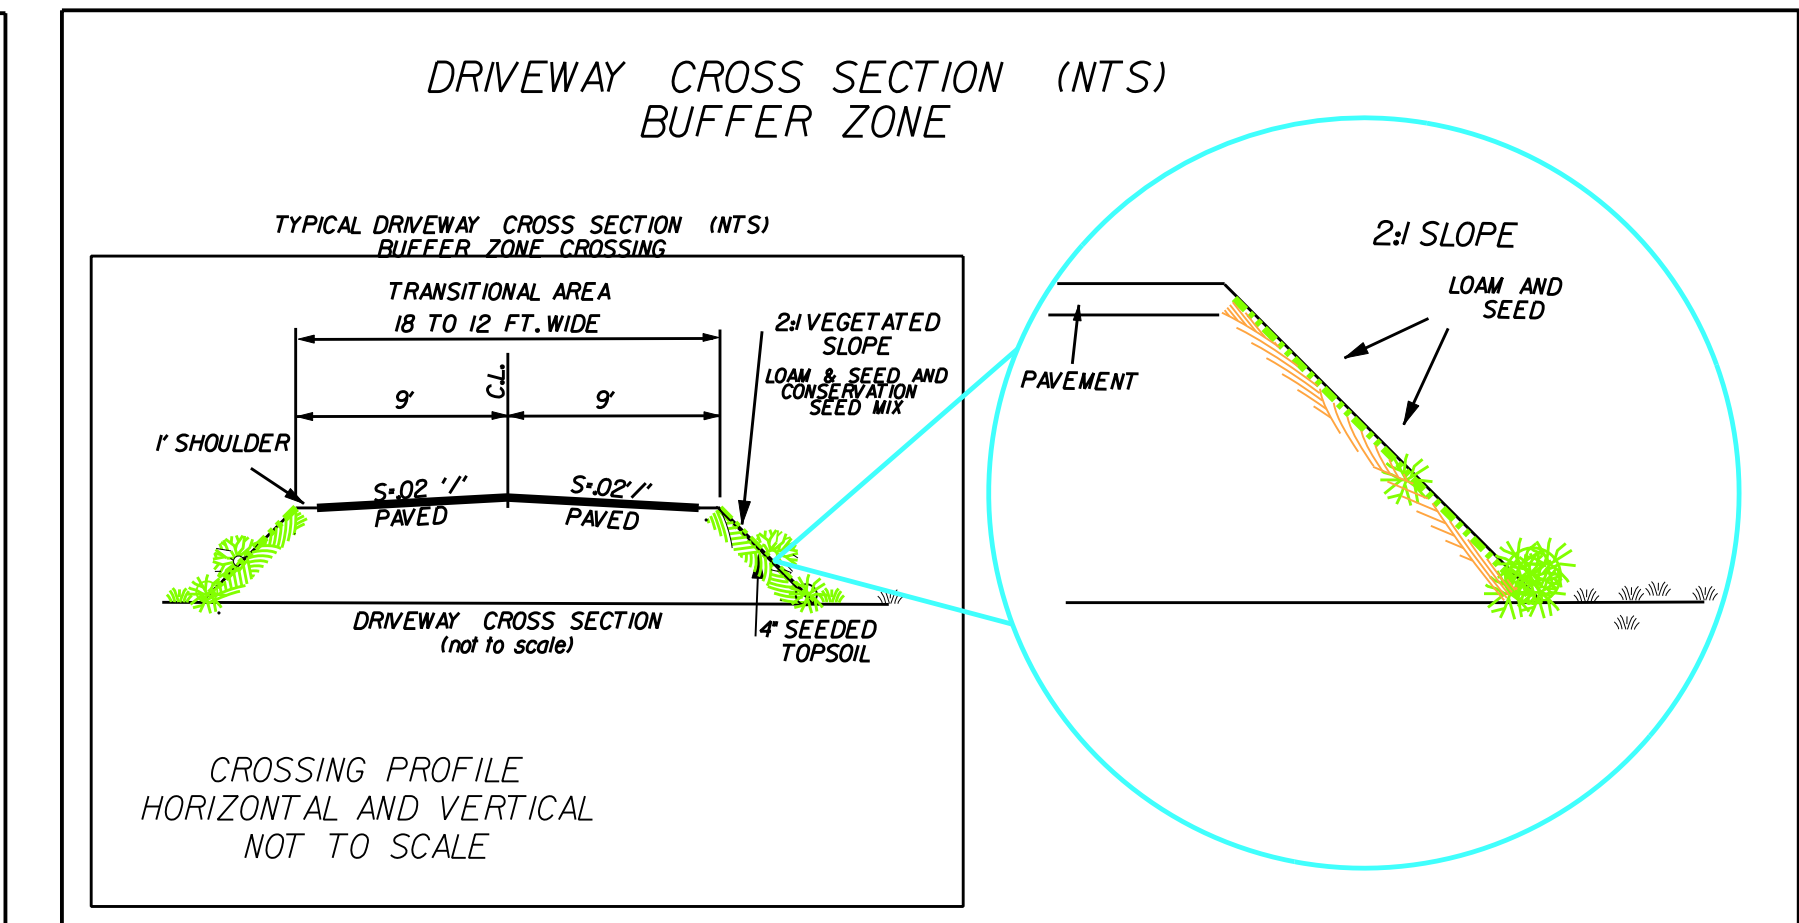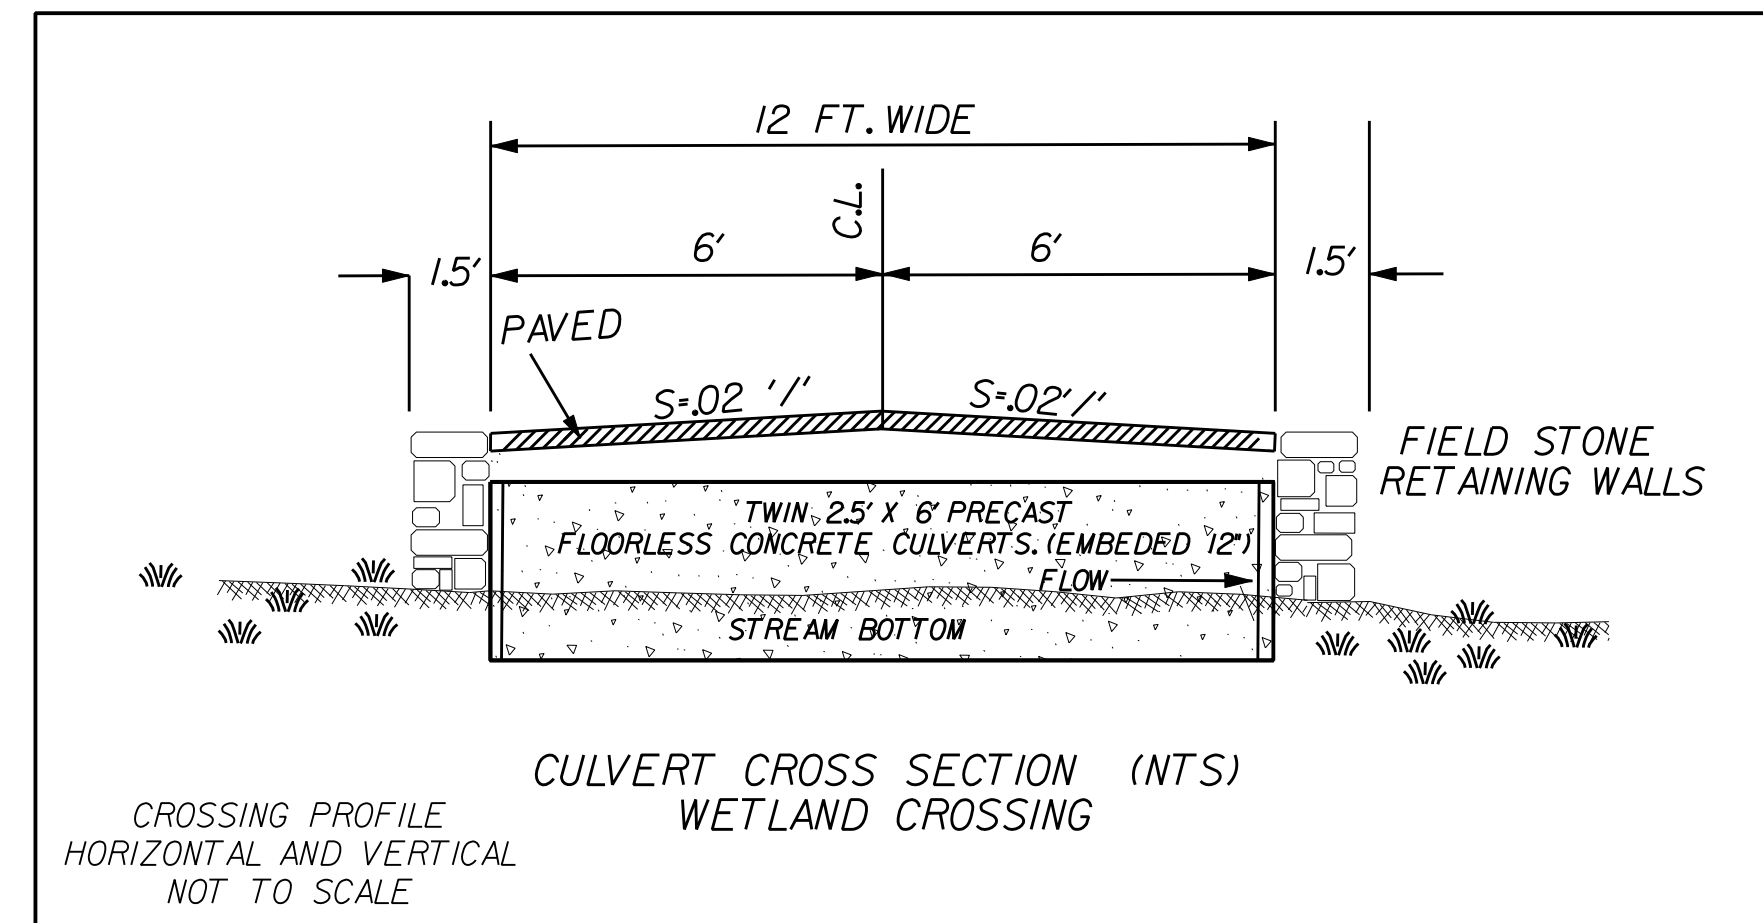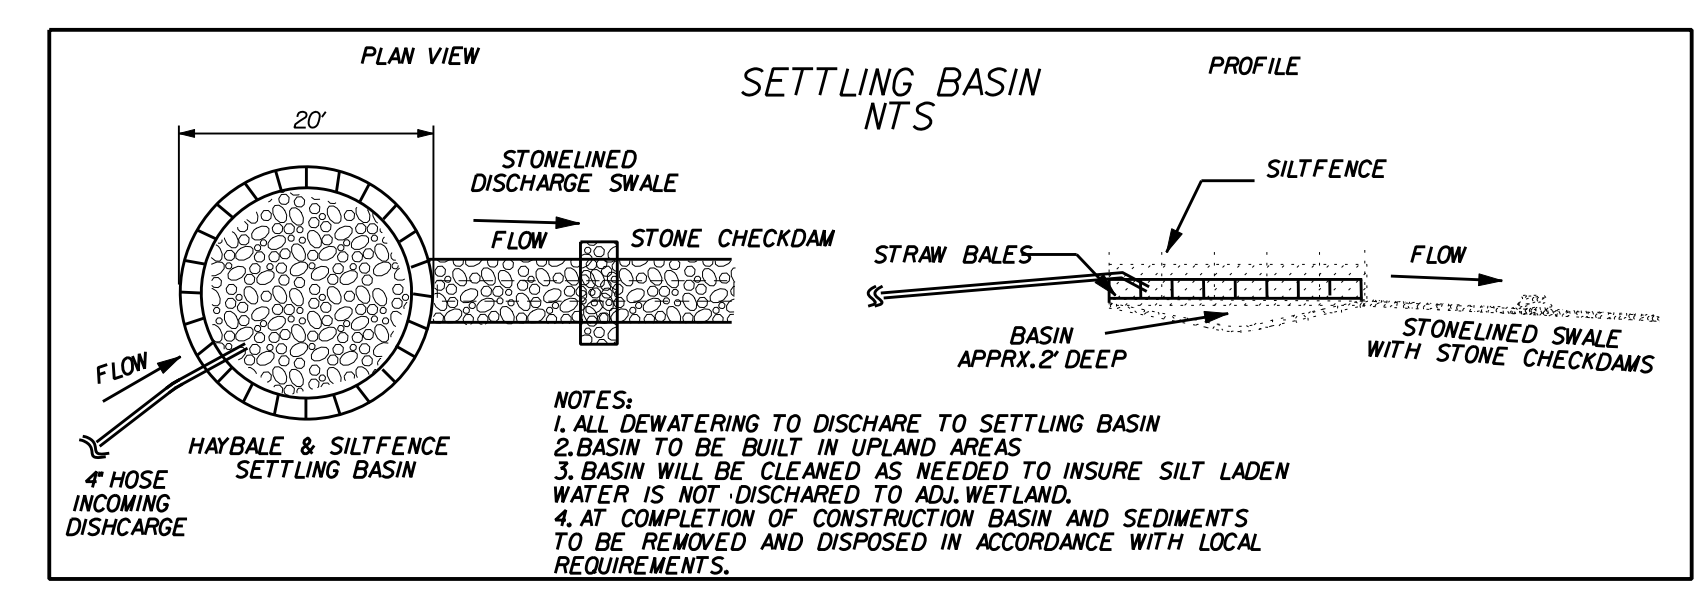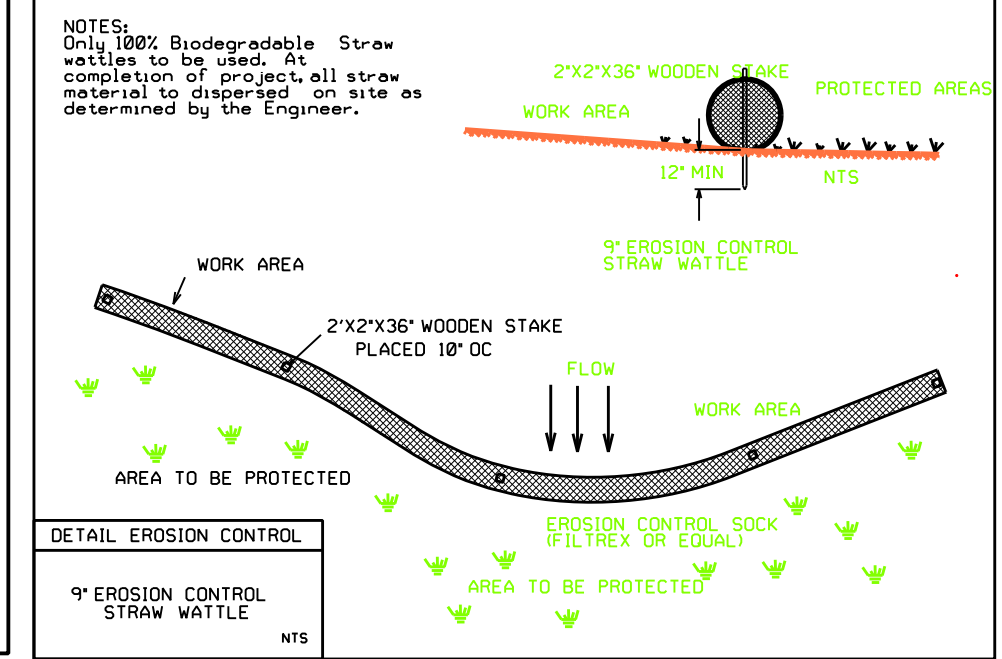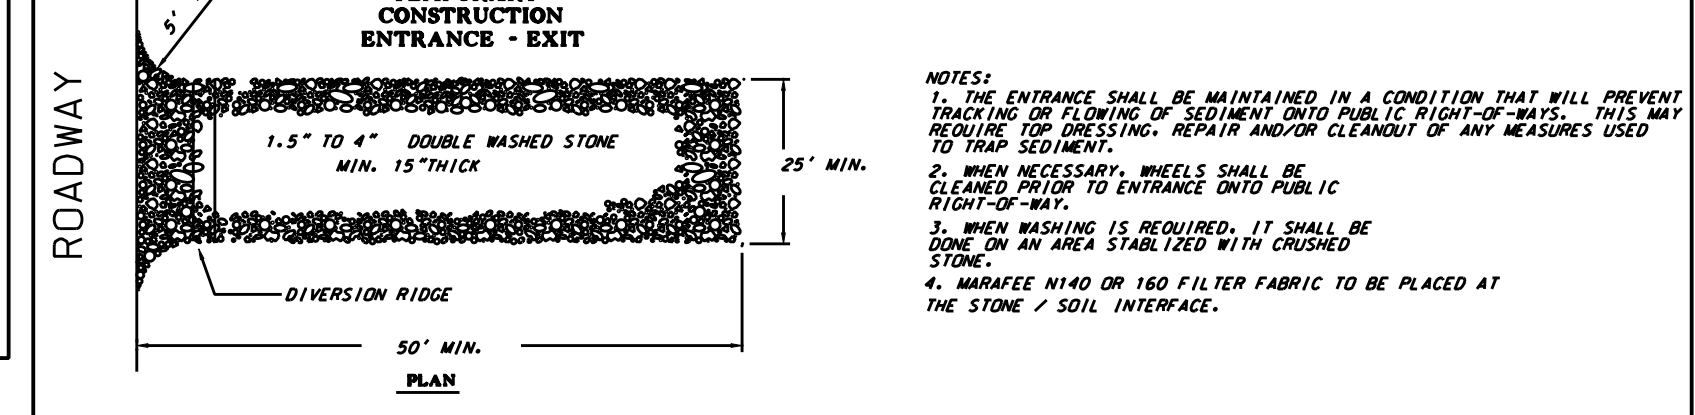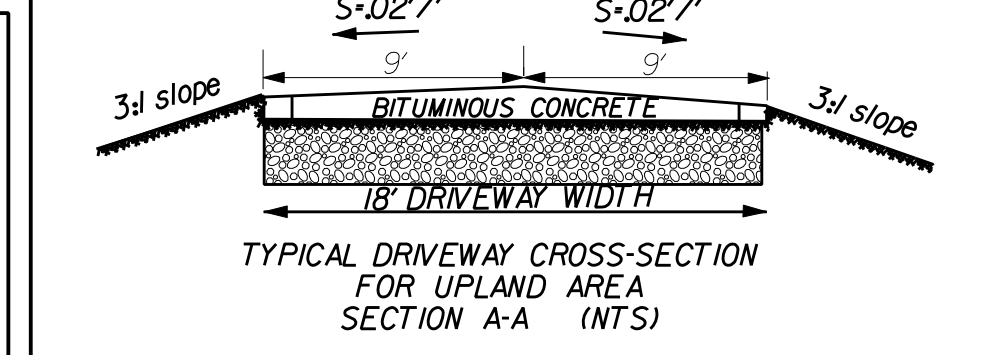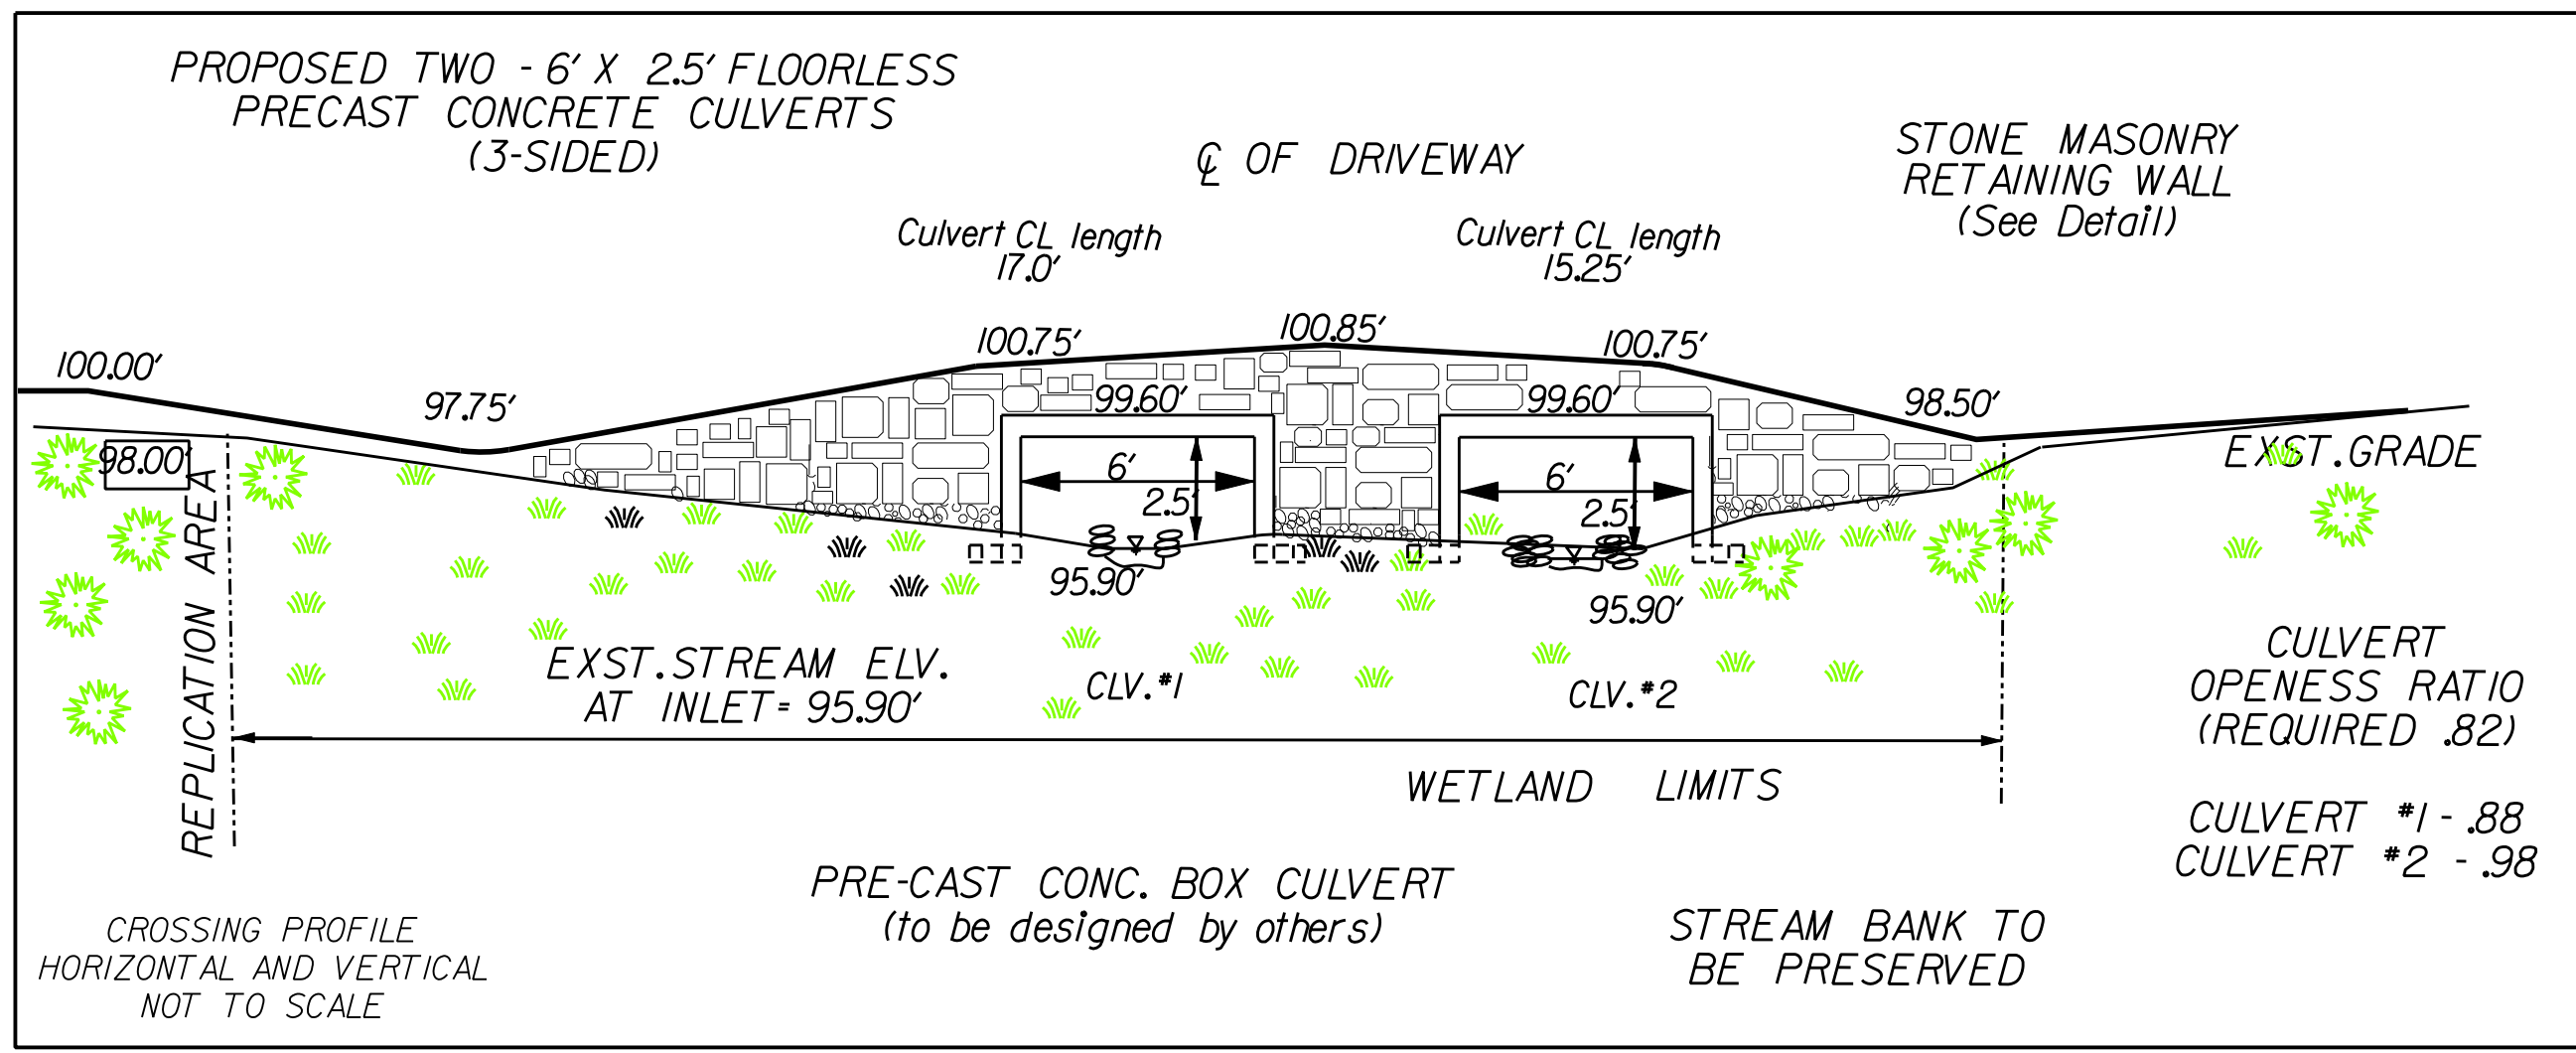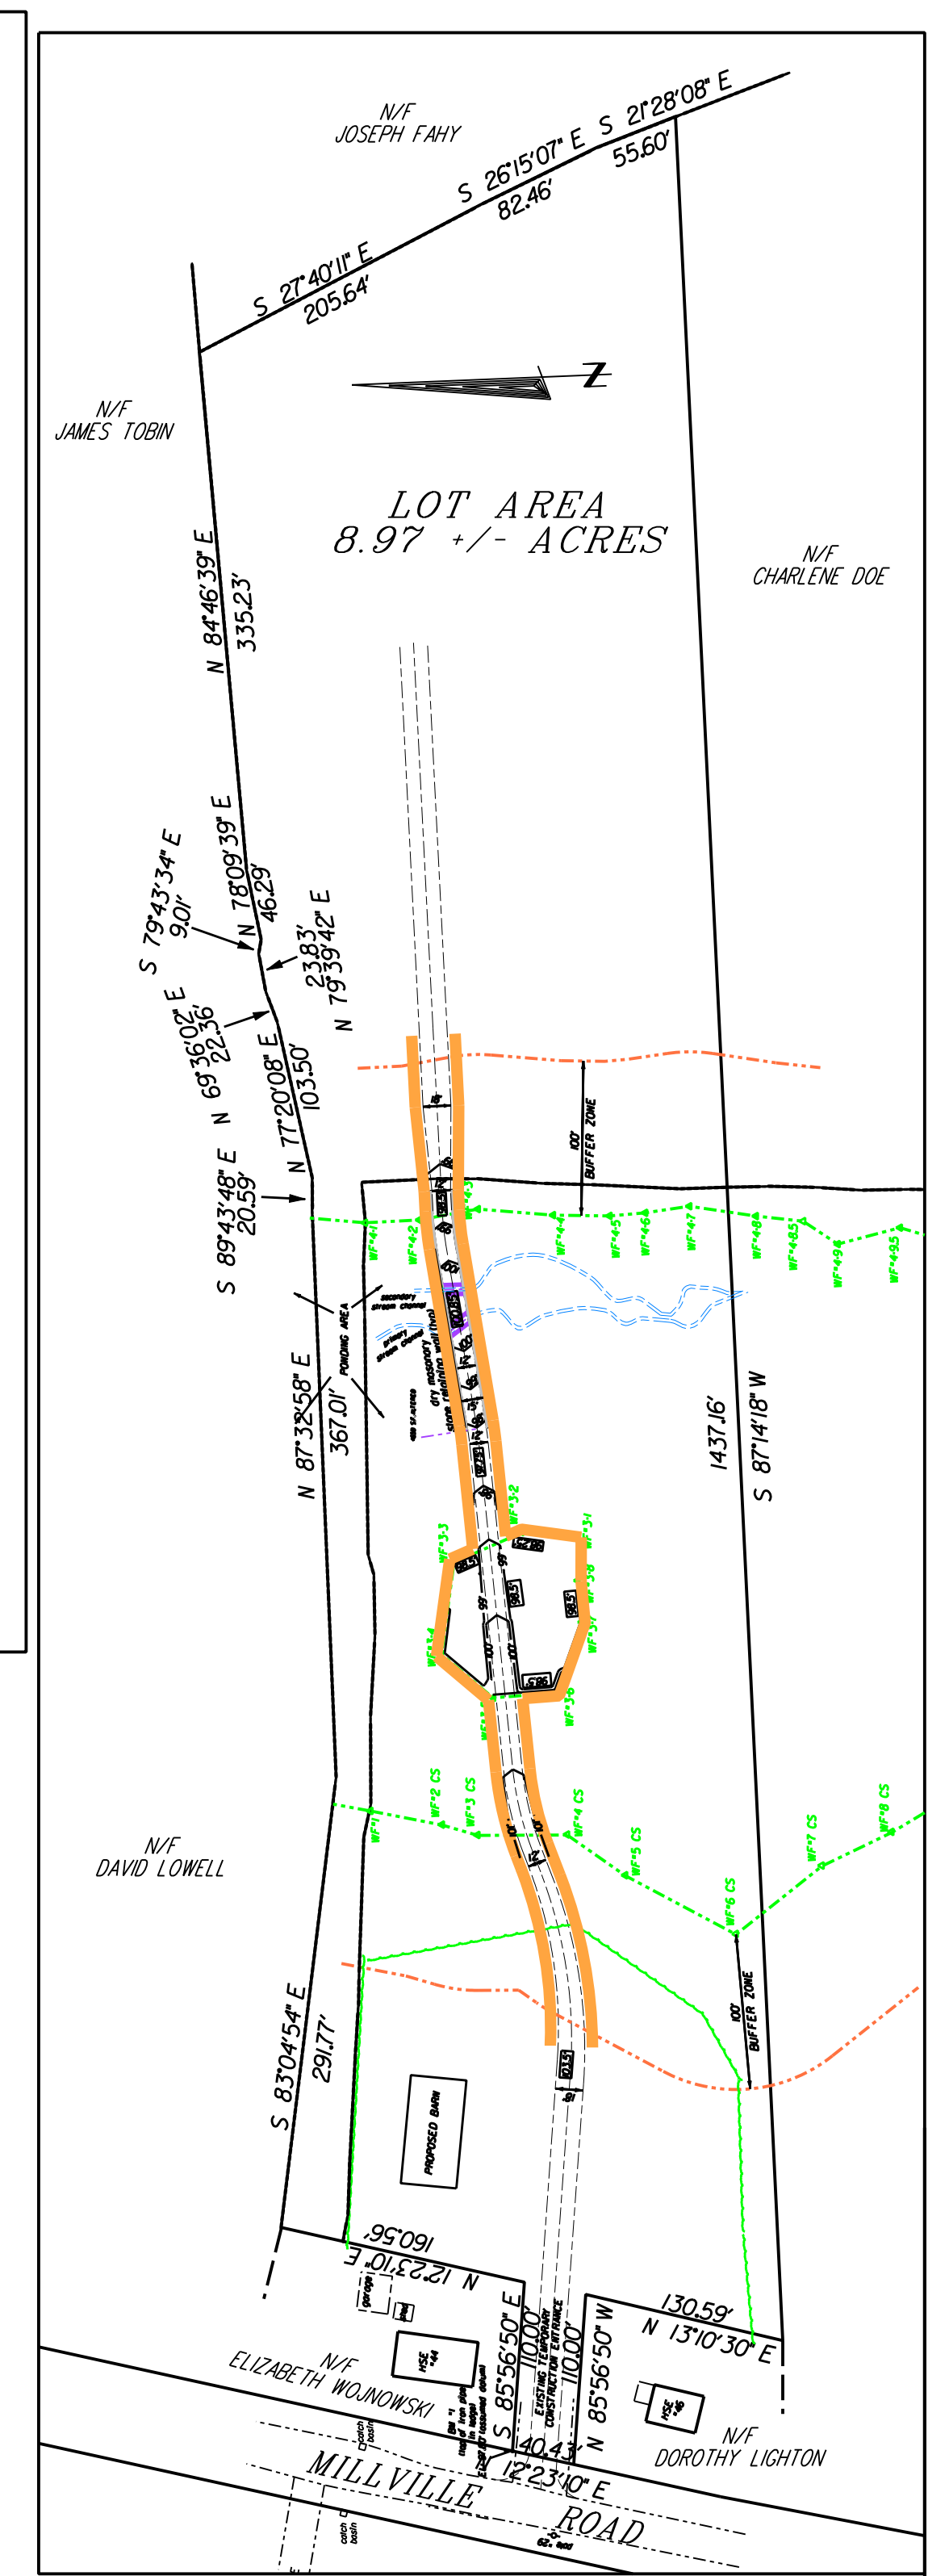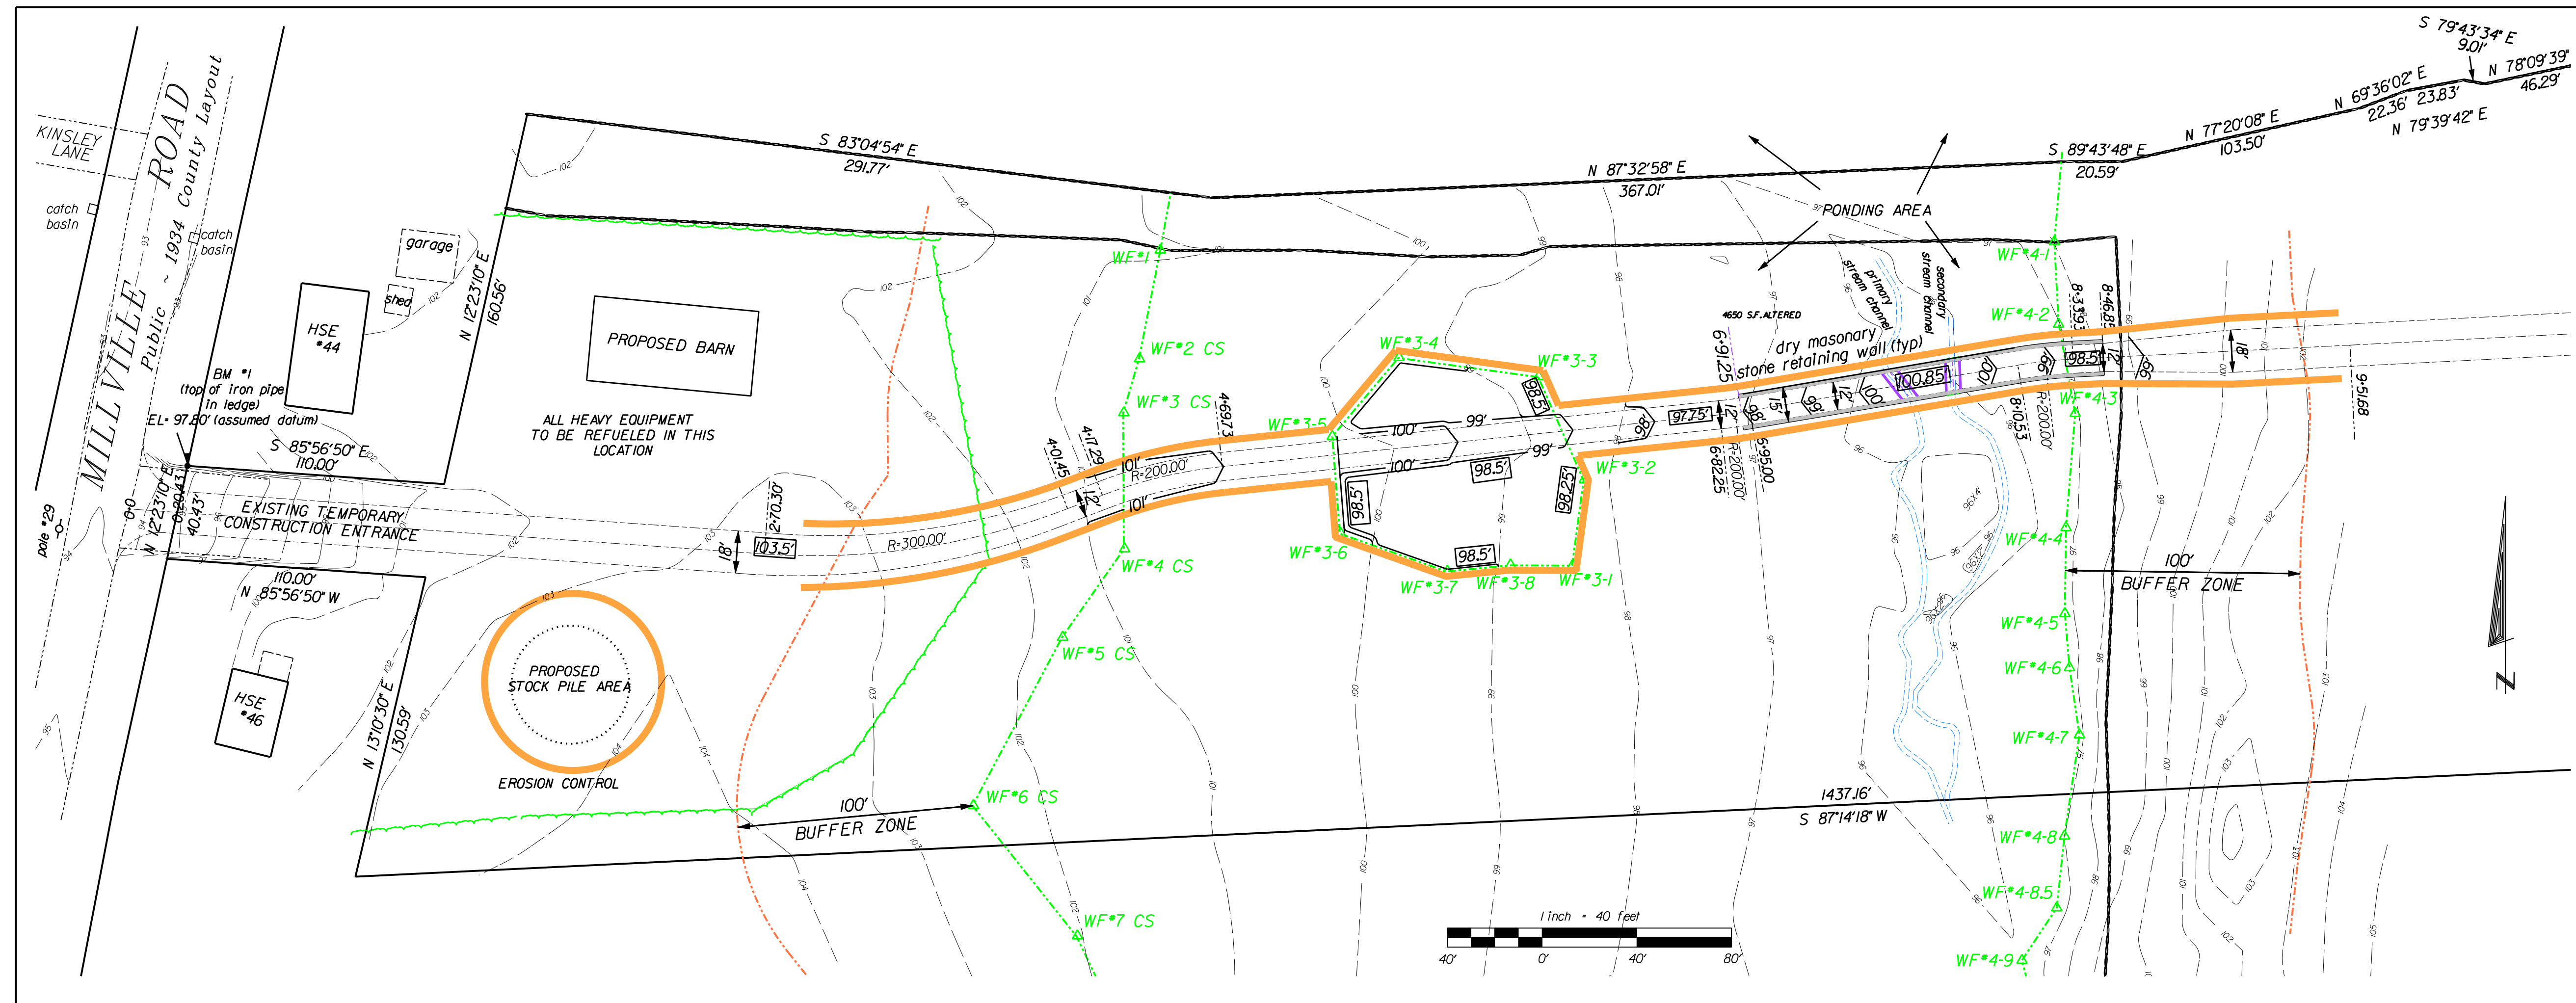

CONSTRUCTION NOTES

PHASE I
 INSTALL DEP FILE NUMBER IN VISIBLE LOCATION
 INSTALL EROSION CONTROL
 CLEAR AND GRUB AREAS WITHIN CONSTRUCTION LIMITS.
 CENTERLINE OF DRIVEWAY STAKED
 INSTALL DEWATERING BASIN IF NECESSARY
 CULVERTS AND RETAININGS TO BE INSTALLED DURING THE LOW FLOW PERIOD (JULY TO OCT 15).
 CONSTRUCT STONE RETAINING WALLS AND INSTALL FLOORLESS CONCRETE BOX CULVERTS.
 ALL WETLAND SOIL (MUCK) REMOVED FROM CULVERT AREAS AND DRIVEWAY CROSSING TO BE STOCKPILED IN PROPOSED REPLICATION AREA AND COVERED WITH PLASTIC (keep moist)

PHASE II
 AT COMPLETION OF CULVERT INSTALLATION CONSTRUCT DRIVEWAY CROSSING.
 CONSTRUCT REPLICATION AREA (SEE SHEET 3) AND REMAINING DRIVEWAY.
 ALL DISTURBED AREAS TO BE LOAMED, SEEDDED AND STABILIZED. ONCE THE SITE IS STABLE REMOVE EROSION CONTROL.

CONSTRUCTION SEQUENCE MAY VARY DUE TO UNFORSEEN CONDITIONS DURING CONSTRUCTION. THE ENGINEER WILL BE NOTIFIED OF ANY DEVIATIONS TO THIS PLAN, PRIOR TO THE CHANGE.

REVISION #	DESCRIPTION	DATE

CONSERVATION SITE PLAN
PROPOSED WETLAND CROSSING
 FOR
 RICHARD CORCORAN
 42 MILLVILLE ROAD
 MENDON MA 01756
 DATE: MAY 7, 2013 SCALE: AS NOTED

CIVIL ENGINEERING
 128 West Hartford Ave. Uxbridge MA
 508-278-5091
 SITE PLANNING SEPTIC DESIGN WETLANDS